

Product Specification

NHD-10.1-HDMI-A-RSXV-CTU

TFT Liquid Crystal Display

NHD-	Newhaven Display
10.1-	10.1" Diagonal
HDMI-	HDMI Interface
A-	1024x600 Resolution, HDMI Audio Support
RSXV-	Premium (MVA) Display
CTU-	Capacitive USB-HID Touch

Table of Contents

Document Revision History.....	2
Mechanical Drawing	3
Schematics	4
Electrical Characteristics	8
HDMI Receiver Information	8
Audio Amplifier Information	8
Technical Resource	8
EDID Array.....	9
EDID Timing.....	9
Quality Information.....	10

Additional Resources




- **Support Forum:** <https://support.newhavendisplay.com/hc/en-us/community/topics>
- **GitHub:** <https://github.com/newhavendisplay>
- **Example Code:** <https://support.newhavendisplay.com/hc/en-us/categories/4409527834135-Example-Code/>
- **Knowledge Center:** https://www.newhavendisplay.com/knowledge_center.html
- **Quality Center:** https://www.newhavendisplay.com/quality_center.html
- **Precautions for using LCDs/LCMs:** <https://www.newhavendisplay.com/specs/precautions.pdf>
- **Warranty / Terms & Conditions:** <https://www.newhavendisplay.com/terms.html>



Document Revision History

Revision	Date	Description	Changed By
0	08/09/2021	Initial Release	ZP
1	01/14/2022	FT5526 IC Version Update	ZP
2	02/03/2022	Updated Cover Page, Technical Resource Section, & Mechanical Drawing	ZP
3	12/11/2022	Mechanical Drawing Updated	KL

Mechanical Drawing

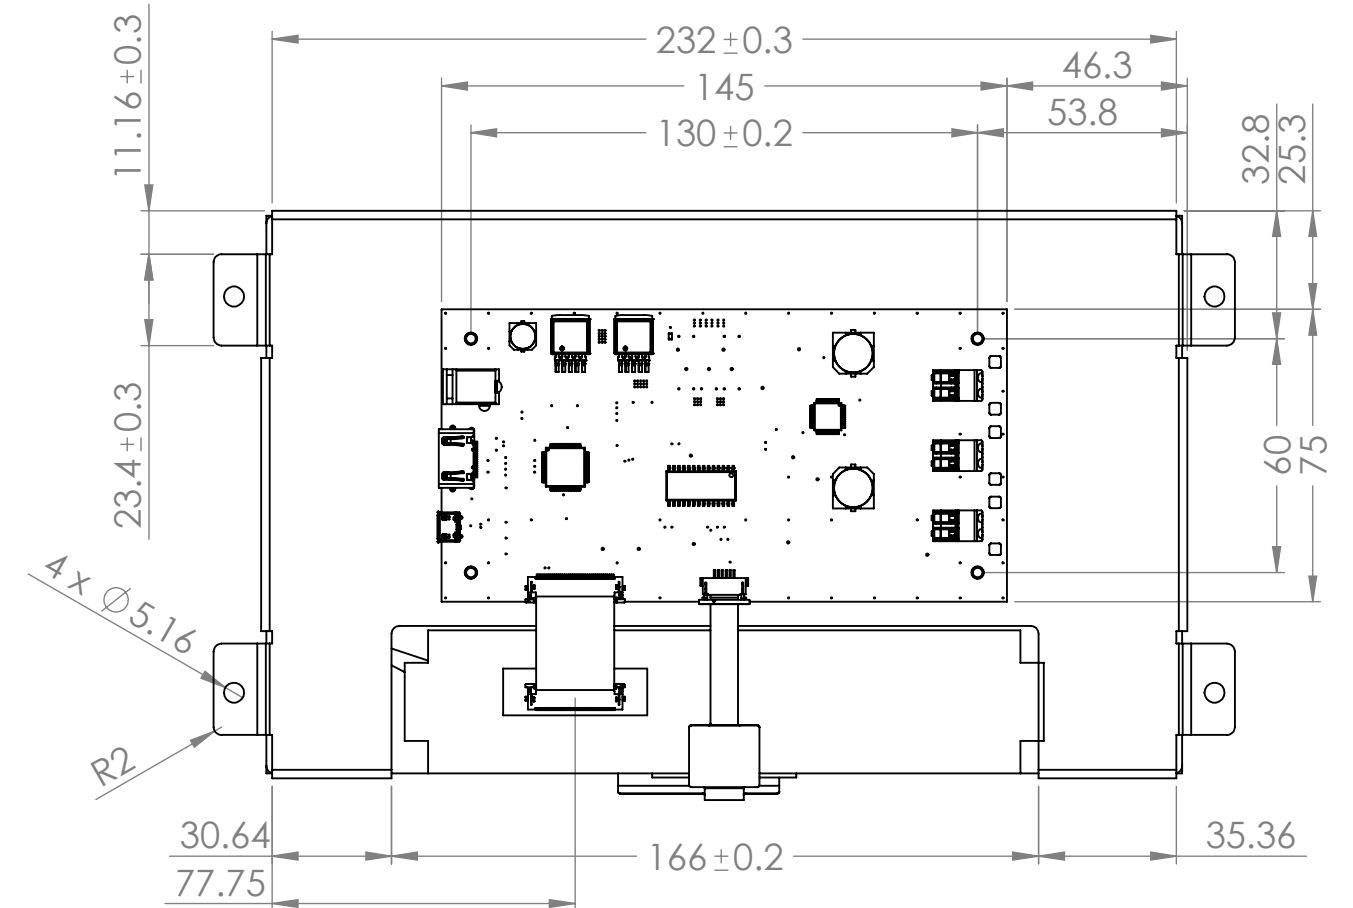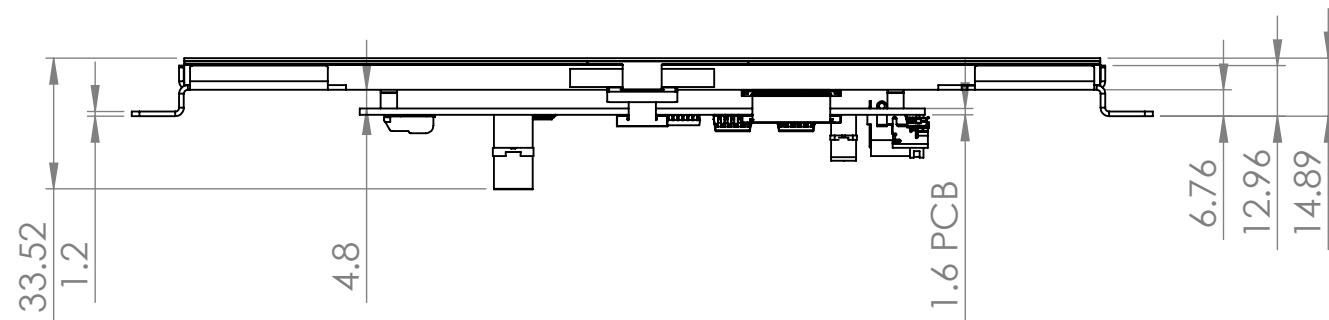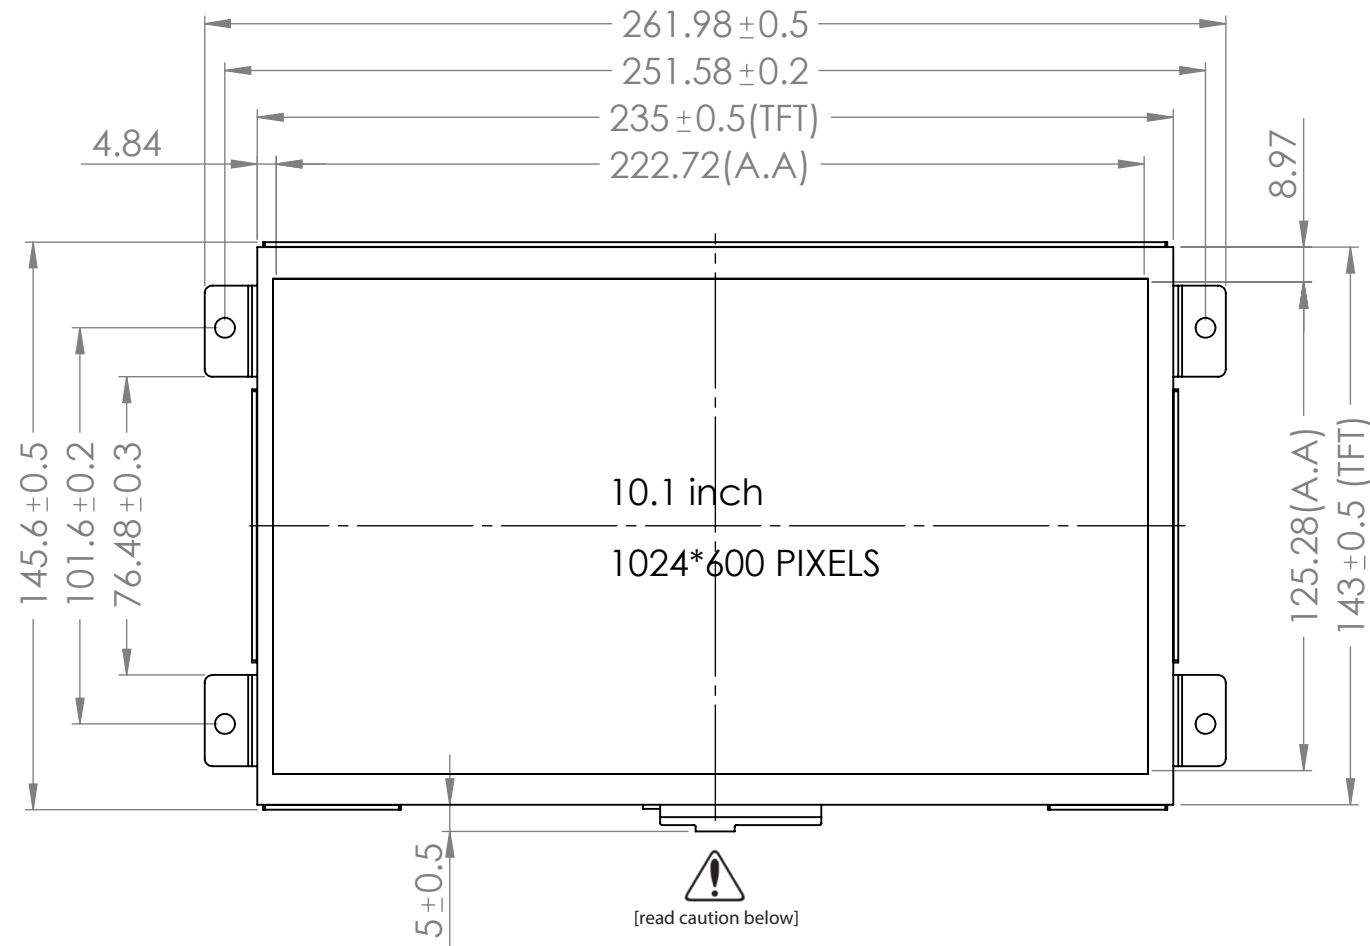

Product Description: 10.1" 1024x600 Premium HDMI TFT w/ Capacitive Touch

1. Driver IC: ADV7611

2. Interface: HDMI, USB

3. Power Requirement: 7.5V


4. Optical Features: Normally White, Transmissive, 700cd/m²

5. Built-in EMI Filter


 Improper handling of the FPC connections at the bottom edge of this module may cause damage resulting in display or touch failure. Take special care when handling this area of the display module to make sure these connections are never strained nor creased.

Standard Tolerance: (Unless otherwise specified) Linear: ±0.3mm	 NEWHAVEN DISPLAY INTERNATIONAL	
	Drawing/Part Number: NHD-10.1-HDMI-A-RSXV-CTU	Revision: -
Unless otherwise specified: • Dimensions are in Millimeters • Third Angle Projection 	Drawn By: K. Lewis	Approved By: K. Lewis
	Drawn Date: 12/11/2022	Approved Date: 12/11/2022
This drawing is solely the property of Newhaven Display International, Inc. The information it contains is not to be disclosed, reproduced or copied in whole or part without written approval from Newhaven Display.		


LCD Interface

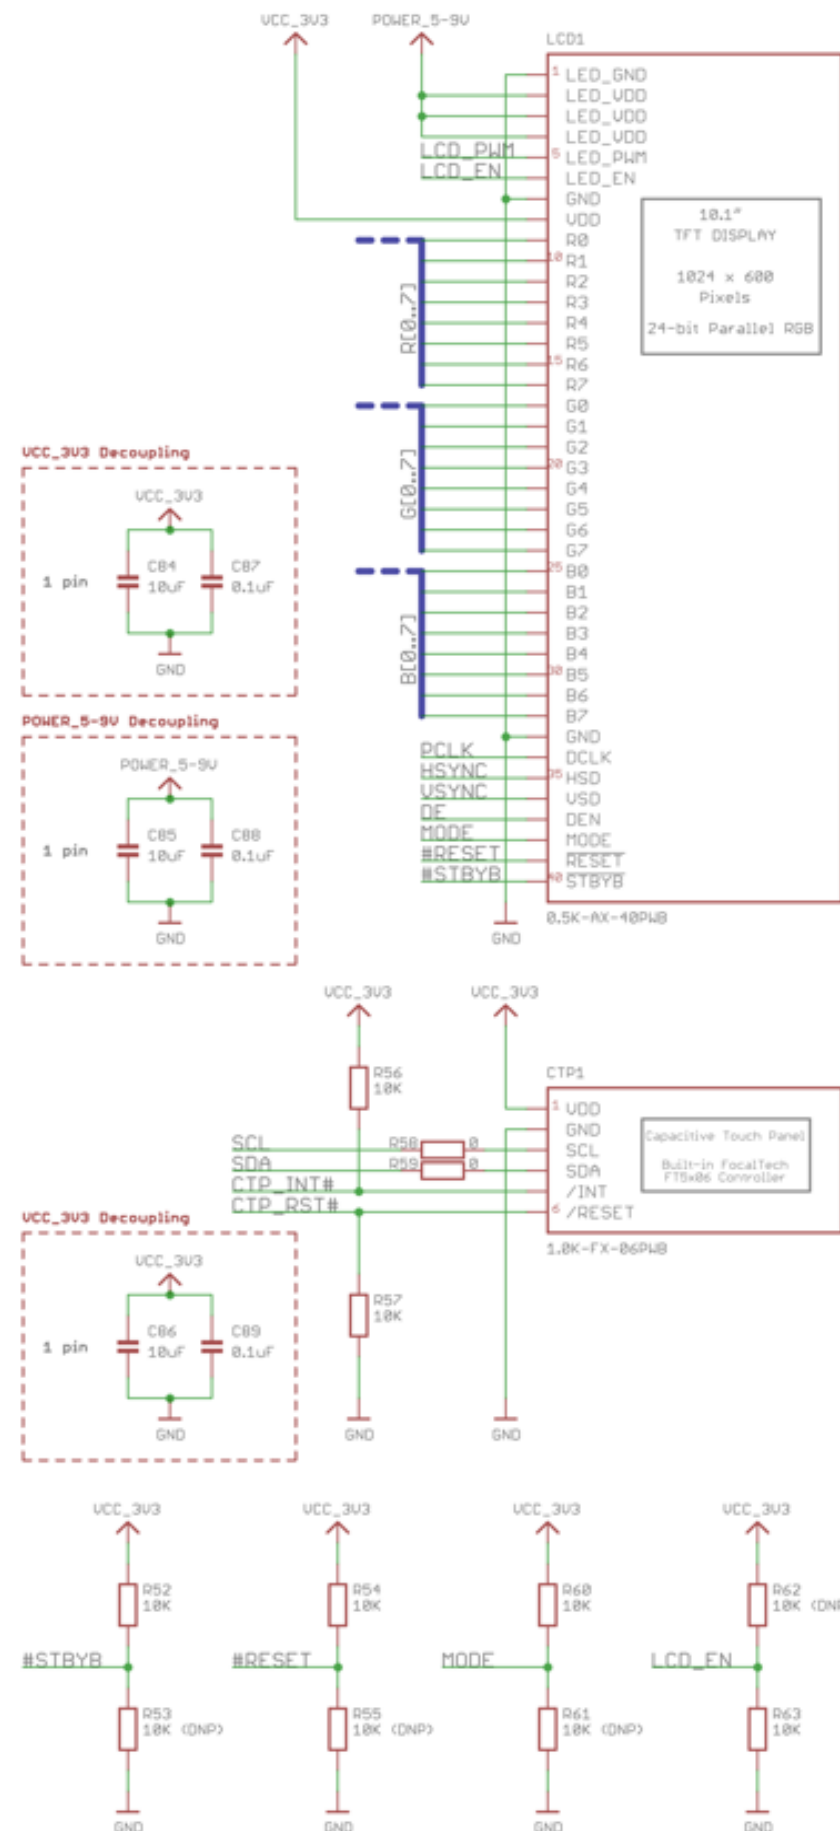

Power Supply

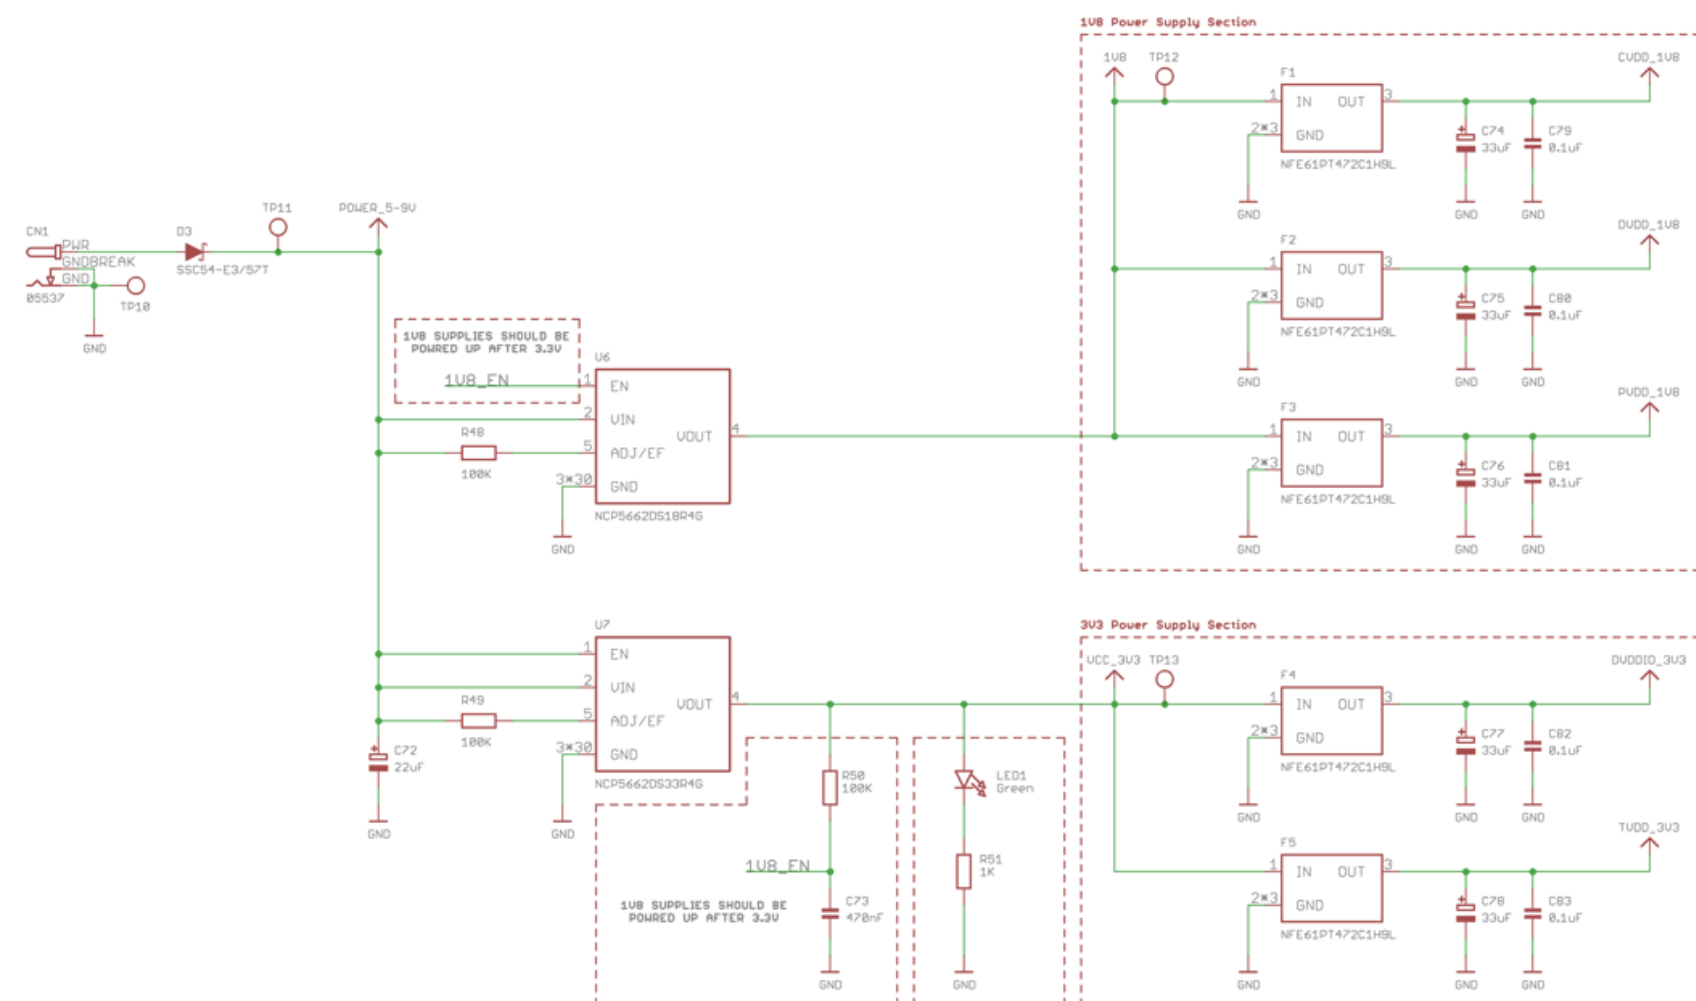

PWM LED Backlight

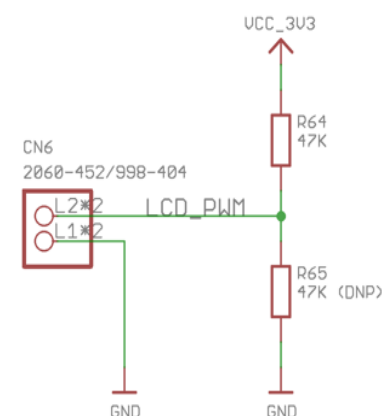


NEWHAVEN DISPLAY
INTERNATIONAL


Schematic / Part Number:		Revision:
NHD-10.1-HDMI-A		1.1
Drawn By:	K. Lewis	Checked By: K. Lewis
Drawn Date:	12/09/2022	Checked Date: 12/09/2022

This document and any associated data contain restricted information that is Newhaven Display International, Inc property. Only disclose or duplicate for others as authorized by Newhaven Display.


1	2	3	4	↓	5	6	7	8
---	---	---	---	---	---	---	---	---

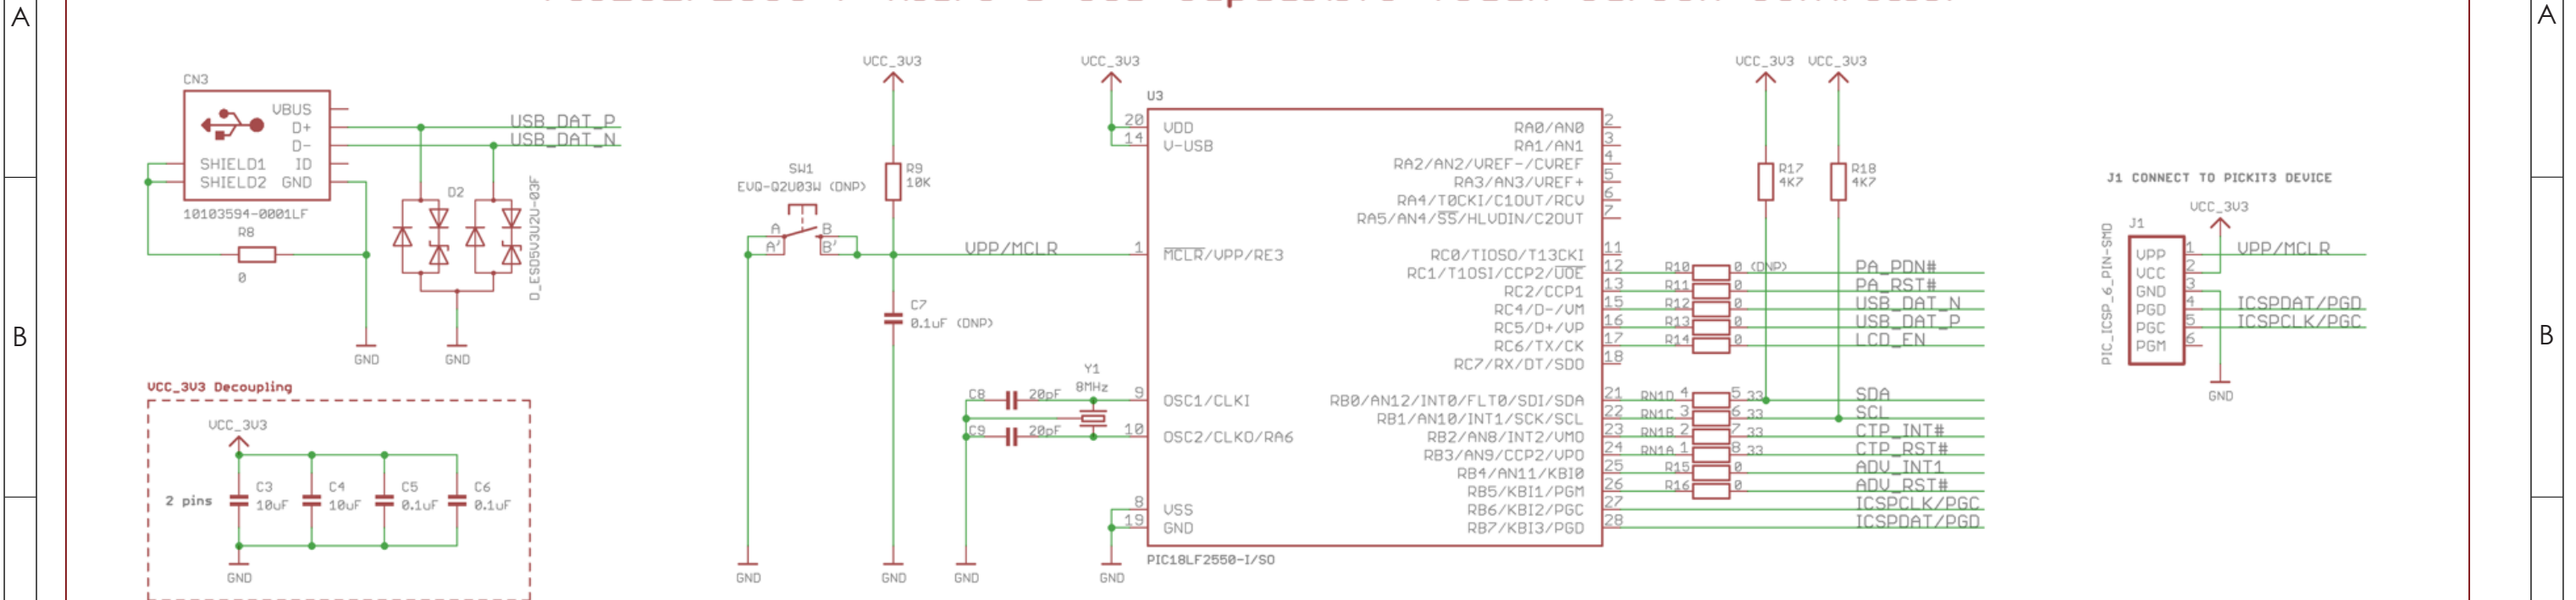


C	HDMI Port A - Connector and ESD Suppression	Mounting Holes 3.2mm Plated	C
---	---	-----------------------------	---

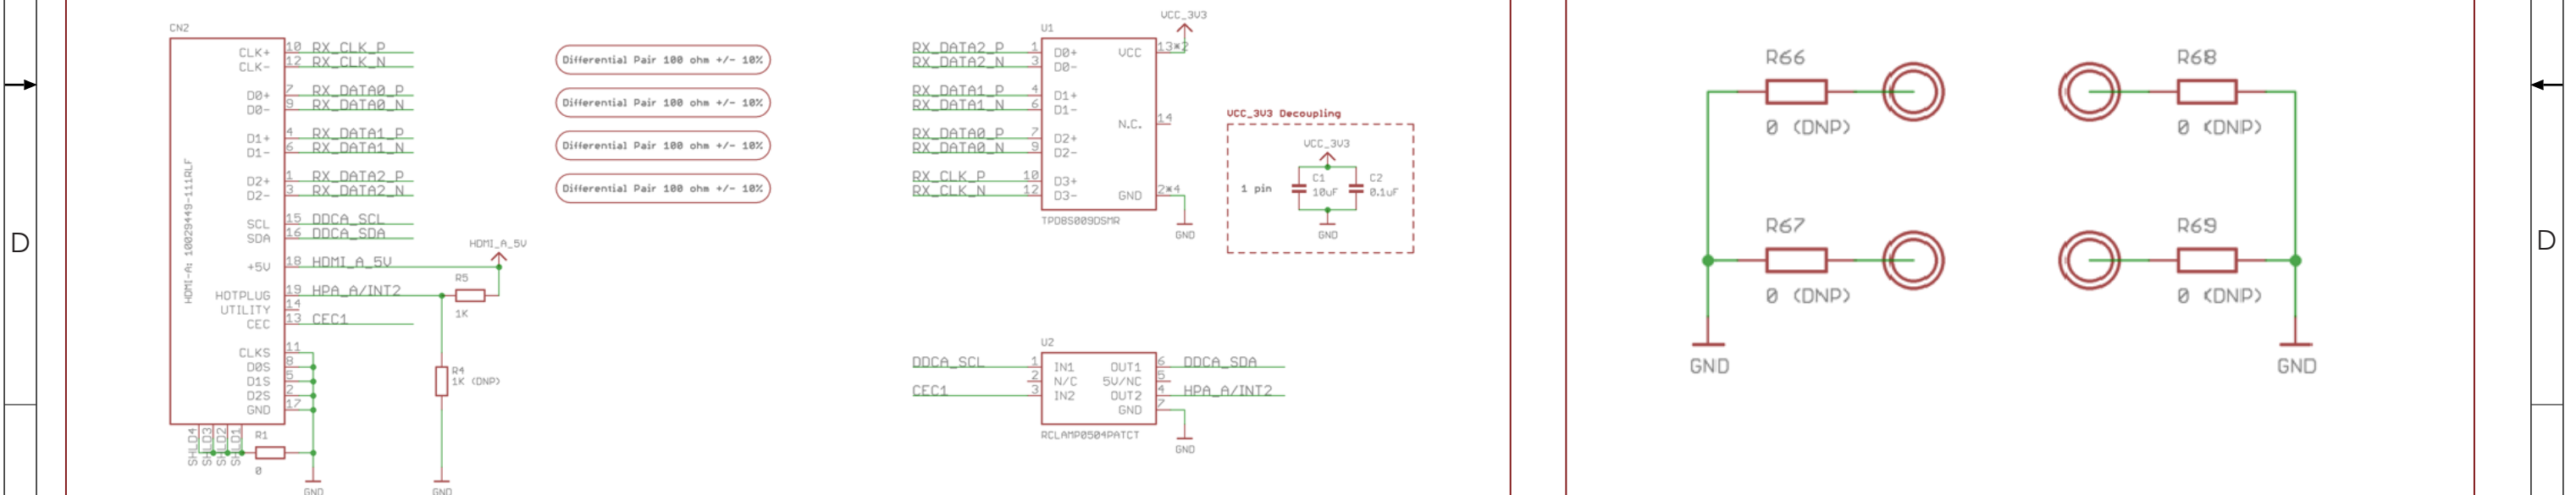



Mounting Holes 3.2mm Plated

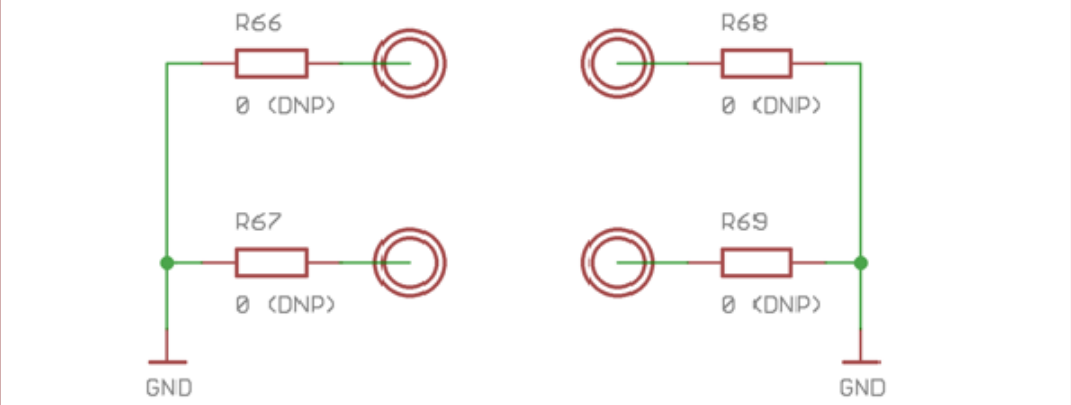

E	DDC A Circuitry	CEC Circuitry	E
---	-----------------	---------------	---



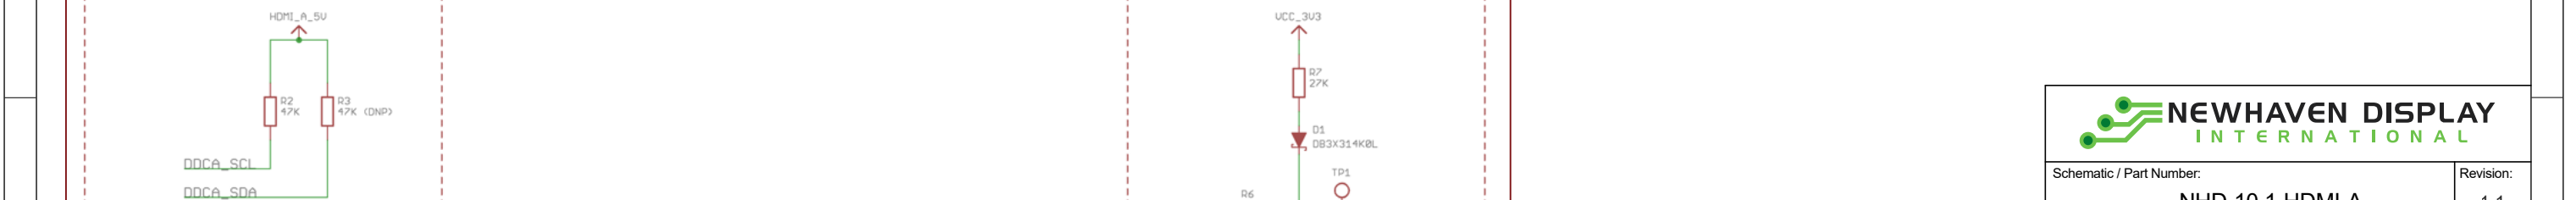


E	DDC A Circuitry	CEC Circuitry	E
---	-----------------	---------------	---

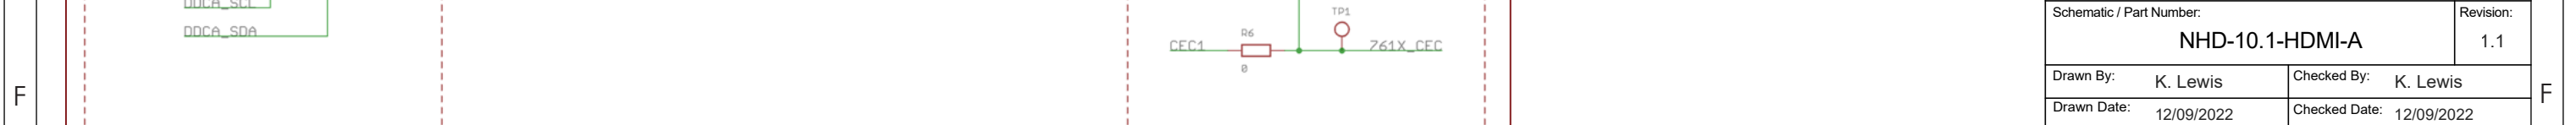
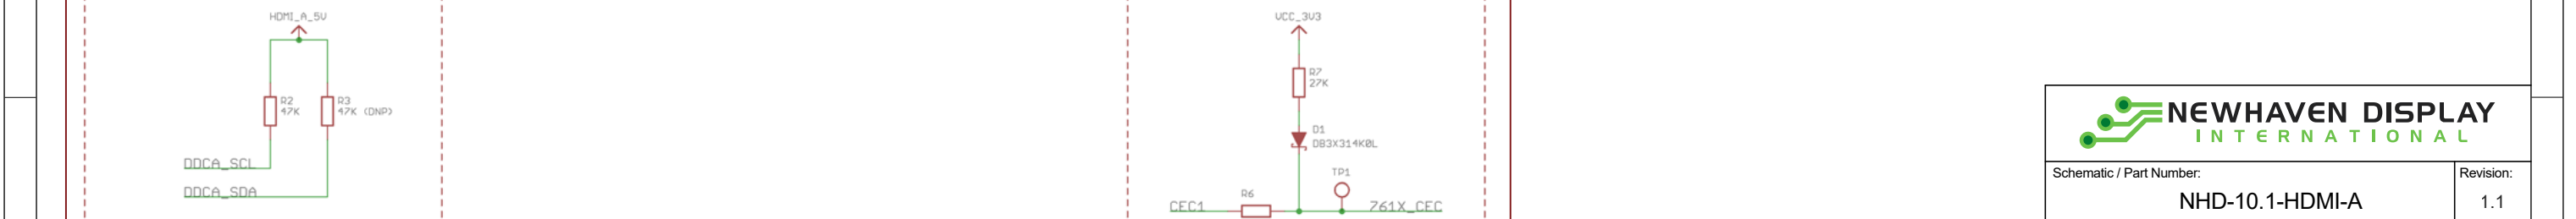


	This document and any associated data contain restricted information that is Newhaven Display International, Inc property. Only disclose or duplicate for others as authorized by Newhaven Display.
---	--

10-W Digital Audio Power Amplifier

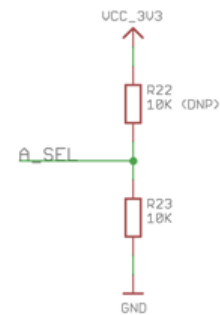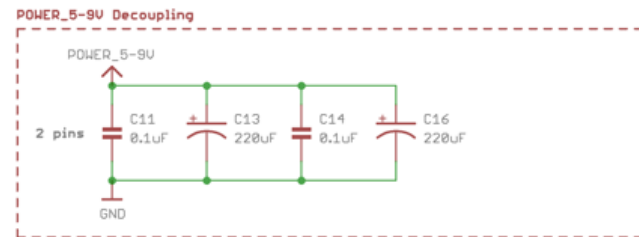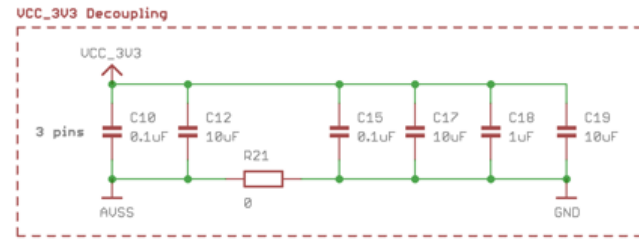

USE THIS PULLUP TO SET I2C ADDRESS.
A VALUE OF 0 MAKES THE I2C DEV ADDRESS 0X54,
AND A VALUE OF 1 MAKES IT 0X56.

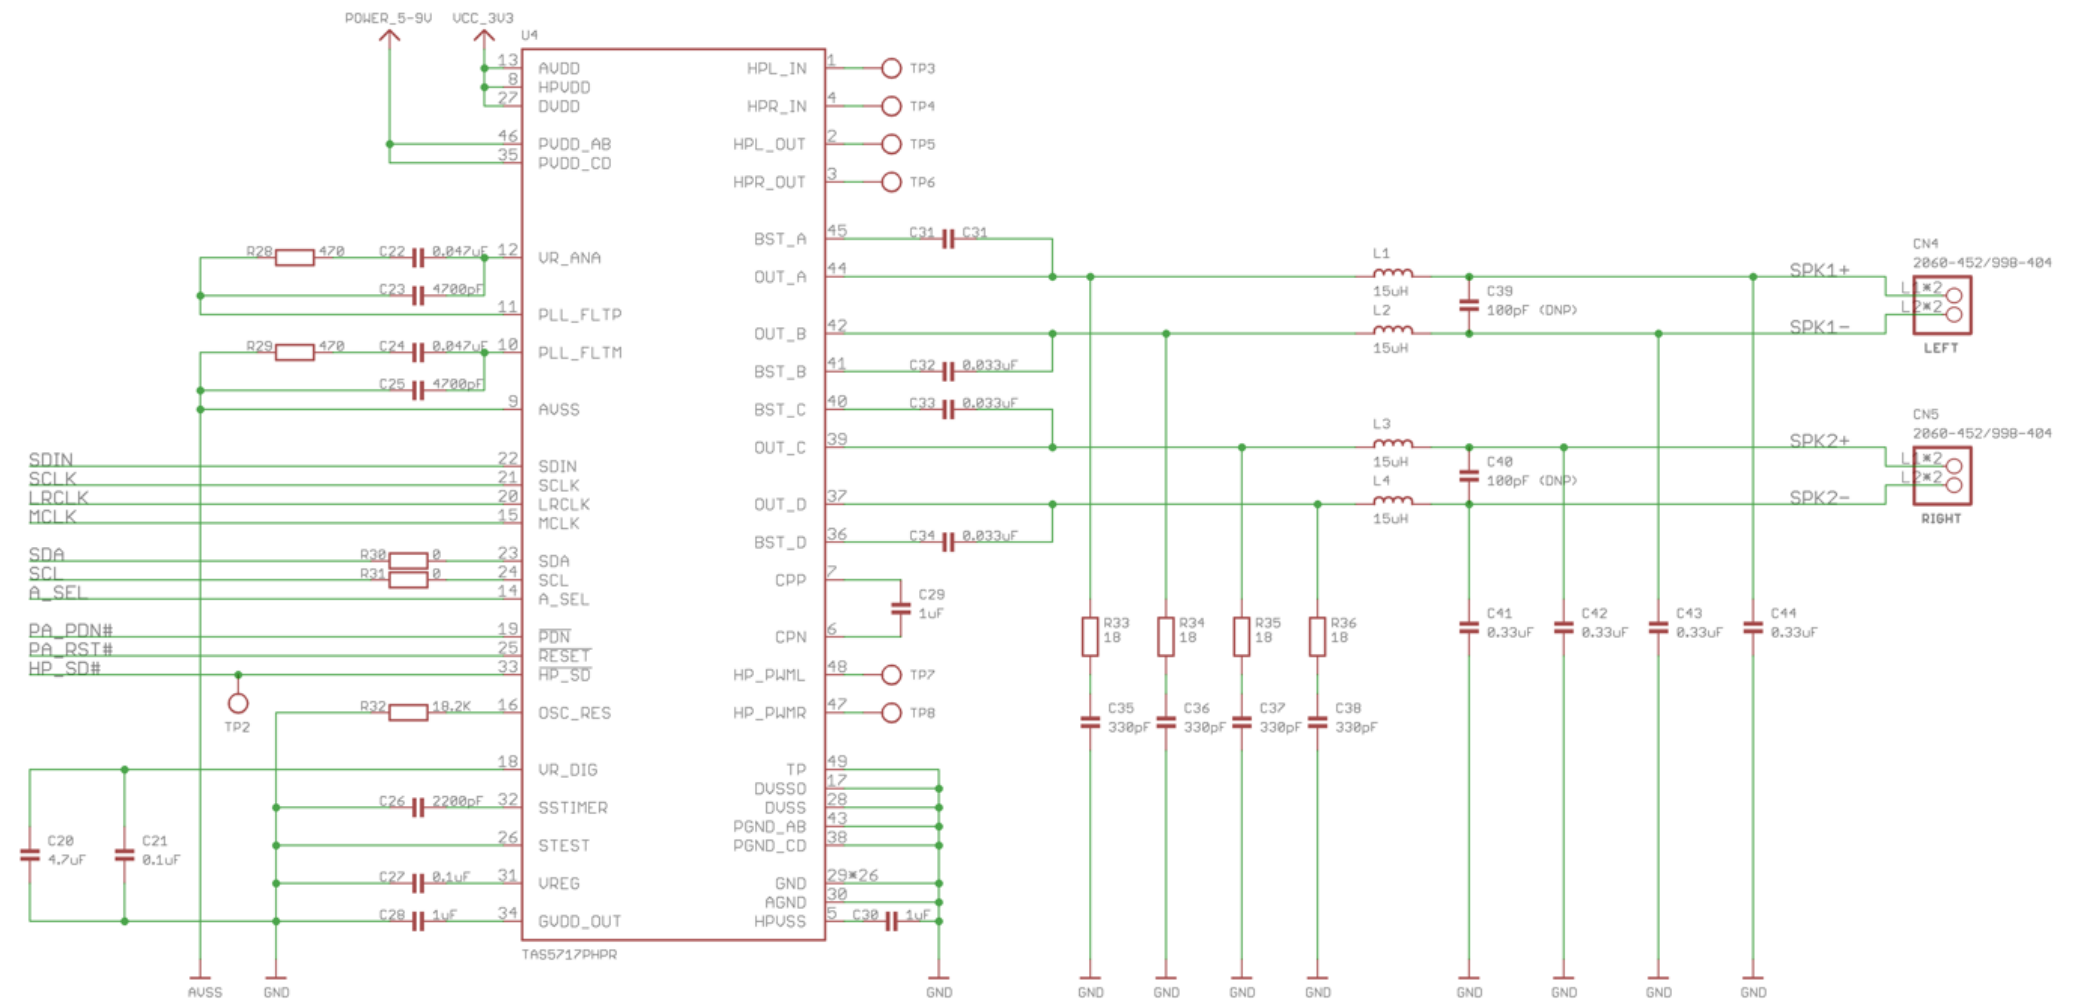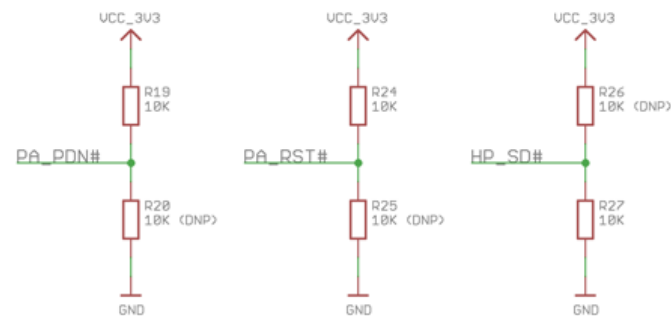

Schematic / Part Number:		Revision:
NHD-10.1-HDMI-A		1.1
Drawn By:	K. Lewis	Checked By: K. Lewis
Drawn Date:	12/09/2022	Checked Date: 12/09/2022

This document and any associated data contain restricted information that is Newhaven Display International, Inc property. Only disclose or duplicate for others as authorized by Newhaven Display.

Electrical Characteristics

Item	Symbol	Condition	Min.	Typical	Max.	Unit
Operating Temperature Range	T _{OP}	Absolute Max	-20	-	+50	°C
Storage Temperature Range	T _{ST}	Absolute Max	-30	-	+60	°C
Backlight PWM Voltage	V _{PWM}	-	2.5	3.3	5.5	V
Backlight PWM Frequency	f _{PWM}	V _{PWM} = 3.3V	1	-	20	kHz
Module Supply Voltage	V _{DD}	-	6.0	7.5	9.0	V
Module Supply Current	I _{DD}	V _{DD} = 6V	-	1.7	1.9	A
		V _{DD} = 9V	-	1.0	1.2	A

HDMI Receiver Information

On-board Analog Devices ADV7611 Low Power HDMI Receiver.

To view the full ADV7611 specification, please download it by accessing the link below:

<http://www.analog.com/media/en/technical-documentation/data-sheets/ADV7611.pdf>

Audio Amplifier Information

On-board Texas Instruments TAS5717 Digital Audio Power Amplifier.

To view the full TAS5717 specification, please download it by accessing the link below:

<http://www.ti.com/lit/ds/symlink/tas5719.pdf>

Technical Resource

3D Model	TFT Panel Used	Display Type	Luminance Rating	Optimal Viewing Angle	Touch Panel
NHD-10.1-1024600AF-ASXV#-CTP	NHD-10.1-1024600AF-ASXV#-CTP	Premium MVA	700 cd/m ²	75° all angles	PCAP (USB-HID)



EDID Array

```
const unsigned char NHD_HDMI10.1A[] = {
0x00, 0xFF, 0xFF, 0xFF, 0xFF, 0xFF, 0xFF, 0x00, 0x39, 0x04, 0x03, 0x00, 0x00, 0x00, 0x00, 0x00,
0x01, 0x1B, 0x01, 0x03, 0xA1, 0x16, 0x0D, 0x78, 0x02, 0xBB, 0xD0, 0x94, 0x57, 0x55, 0x91, 0x27,
0x21, 0x50, 0x54, 0x00, 0x00, 0x00, 0x01, 0x00, 0x01, 0x01, 0x01, 0x01, 0x01, 0x01, 0x01, 0x01,
0x01, 0x01, 0x01, 0x01, 0x01, 0x01, 0xB0, 0x13, 0x00, 0x40, 0x41, 0x58, 0x19, 0x20, 0x30, 0x20,
0x3A, 0x00, 0xDF, 0x7D, 0x00, 0x00, 0x00, 0x18, 0x01, 0x1D, 0x00, 0x72, 0x51, 0xD0, 0x1E, 0x20,
0x6E, 0x28, 0x55, 0x00, 0xDF, 0x7D, 0x00, 0x00, 0x00, 0x18, 0x00, 0x00, 0x00, 0xFC, 0x00, 0x4E,
0x48, 0x44, 0x2D, 0x31, 0x30, 0x2E, 0x31, 0x20, 0x4C, 0x56, 0x44, 0x53, 0x00, 0x00, 0x00, 0xFD,
0x00, 0x00, 0x3C, 0x00, 0x2D, 0x08, 0x00, 0x00, 0x00, 0x00, 0x00, 0x00, 0x00, 0x00, 0x01, 0x65,
0x02, 0x03, 0x10, 0x60, 0x63, 0x03, 0x0C, 0x00, 0x83, 0x01, 0x00, 0x00, 0x23, 0x09, 0x04, 0x04,
0x00, 0x00, 0x00, 0x00, 0x00, 0x00, 0x00, 0x00, 0x00, 0x00, 0x00, 0x00, 0x00, 0x00, 0x00, 0x00,
0x00, 0x00, 0x00, 0x00, 0x00, 0x00, 0x00, 0x00, 0x00, 0x00, 0x00, 0x00, 0x00, 0x00, 0x00, 0x00,
0x00, 0x00, 0x00, 0x00, 0x00, 0x00, 0x00, 0x00, 0x00, 0x00, 0x00, 0x00, 0x00, 0x00, 0x00, 0x00,
0x00, 0x00, 0x00, 0x00, 0x00, 0x00, 0x00, 0x00, 0x00, 0x00, 0x00, 0x00, 0x00, 0x00, 0x00, 0x00,
0x00, 0x00, 0x00, 0x00, 0x00, 0x00, 0x00, 0x00, 0x00, 0x00, 0x00, 0x00, 0x00, 0x00, 0x00, 0x00,
0x00, 0x00, 0x00, 0x00, 0x00, 0x00, 0x00, 0x00, 0x00, 0x00, 0x00, 0x00, 0x00, 0x00, 0x00, 0x00,
0x00, 0x00, 0x00, 0x00, 0x00, 0x00, 0x00, 0x00, 0x00, 0x00, 0x00, 0x00, 0x00, 0x00, 0x00, 0x61
};
```

EDID Timing

Pixel Clock:	50.40	☐ Interlaced
H. Active Pixels:	1024	V. Active Lines: 600
H. Blank:	320	V. Blank: 25
H. Front Porch:	48	V. Front Porch: 3
H. Sync Width:	32	V. Sync Width: 10
H. Image Size:	223	V. Image Size: 125
H. Border:	0	V. Border: 0
H. Clock: 37.50 kHz	V. Clock: 60.00 Hz	

Quality Information

Test Item	Content of Test	Test Condition	Note
High Temperature storage	Endurance test applying the high storage temperature for a long time.	+60°C, 240 hrs.	2
Low Temperature storage	Endurance test applying the low storage temperature for a long time.	-20°C, 240 hrs.	1,2
High Temperature Operation	Endurance test applying the electric stress (voltage & current) and the high thermal stress for a long time.	+50°C, 120 hrs.	2
Low Temperature Operation	Endurance test applying the electric stress (voltage & current) and the low thermal stress for a long time.	0°C, 120 hrs.	1,2
High Temperature / Humidity Operation	Endurance test applying the electric stress (voltage & current) and the high thermal with high humidity stress for a long time.	+50°C, 90% RH, 120 hrs.	1,2
Thermal Shock resistance	Endurance test applying the electric stress (voltage & current) during a cycle of low and high thermal stress.	-20°C, 30min->25°C, 5min -> 70°C, 30min = 1 Cycle 10 cycles	
Vibration test	Endurance test applying vibration to simulate transportation and use.	10-55Hz, 15mm amplitude. 60 sec in each of 3 directions X,Y,Z For 15 minutes	3
Static electricity test	Endurance test applying electric static discharge.	Air: $V_s=\pm 8KV$, Contact: $V_s=\pm 4KV$ 10 Times	

Note 1: No condensation to be observed.

Note 2: Conducted after 4 hours of storage at 25°C, 0%RH.

Note 3: Test performed on product itself, not inside a container.